


TYPICAL SECONDARY SCHOOL CLASSROOM

NTS

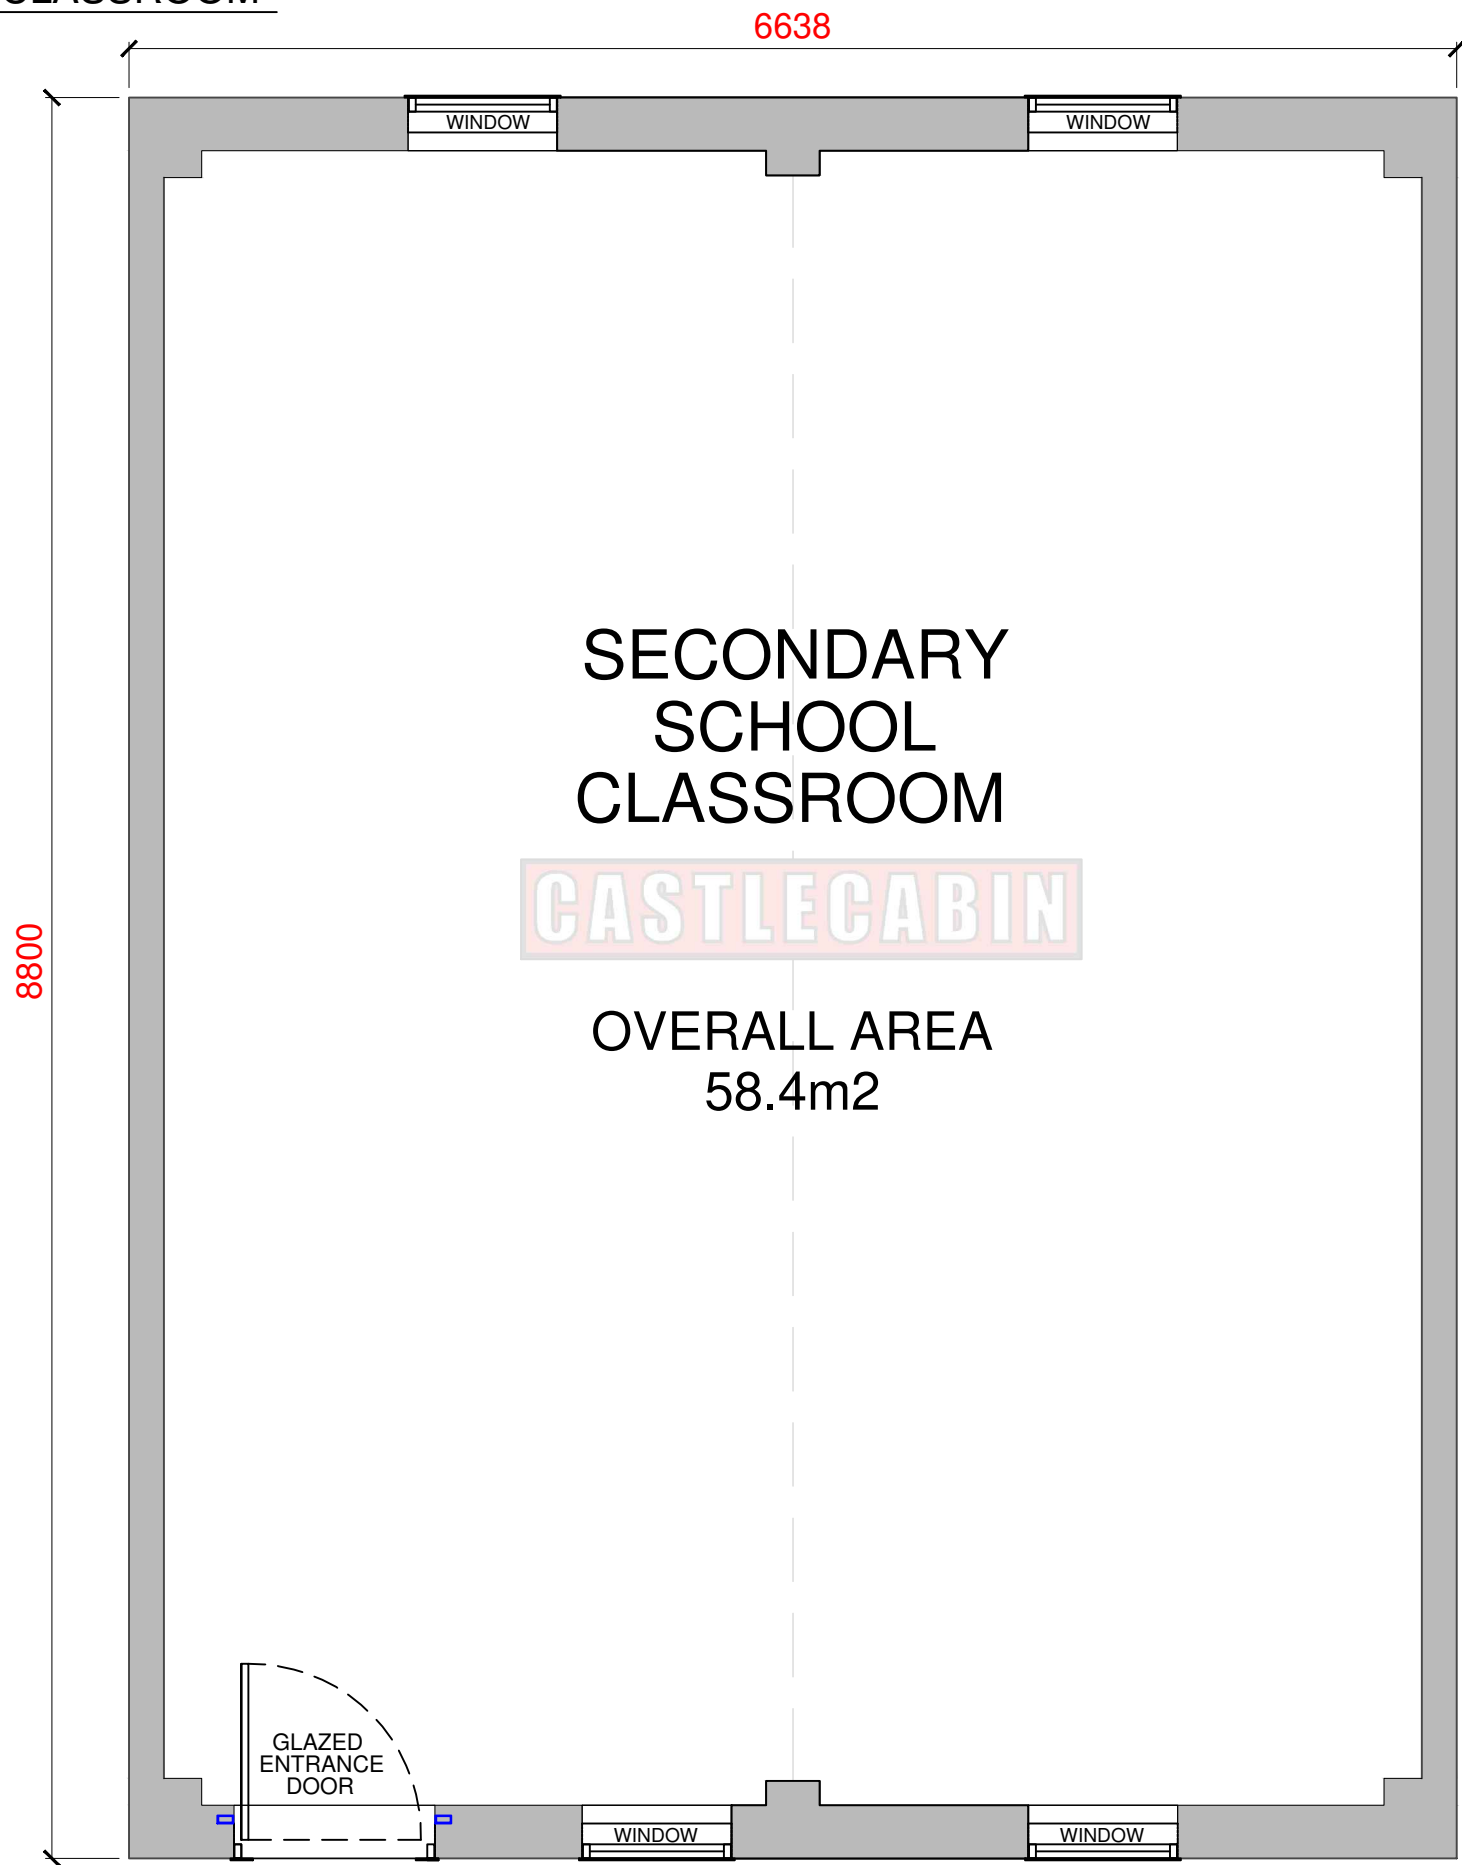

SECONDARY SCHOOL BUILDING	
FLOOR PLAN SHOWING A TYPICAL TWO CASSETTE 'SECONDARY SCHOOL CLASSROOM'	
DRAWN BY : BL	CHECKED BY : FOD
DATE 13/12/2018	REV. O
<b>CASTLECABIN</b> www.castlecabin.ie	